


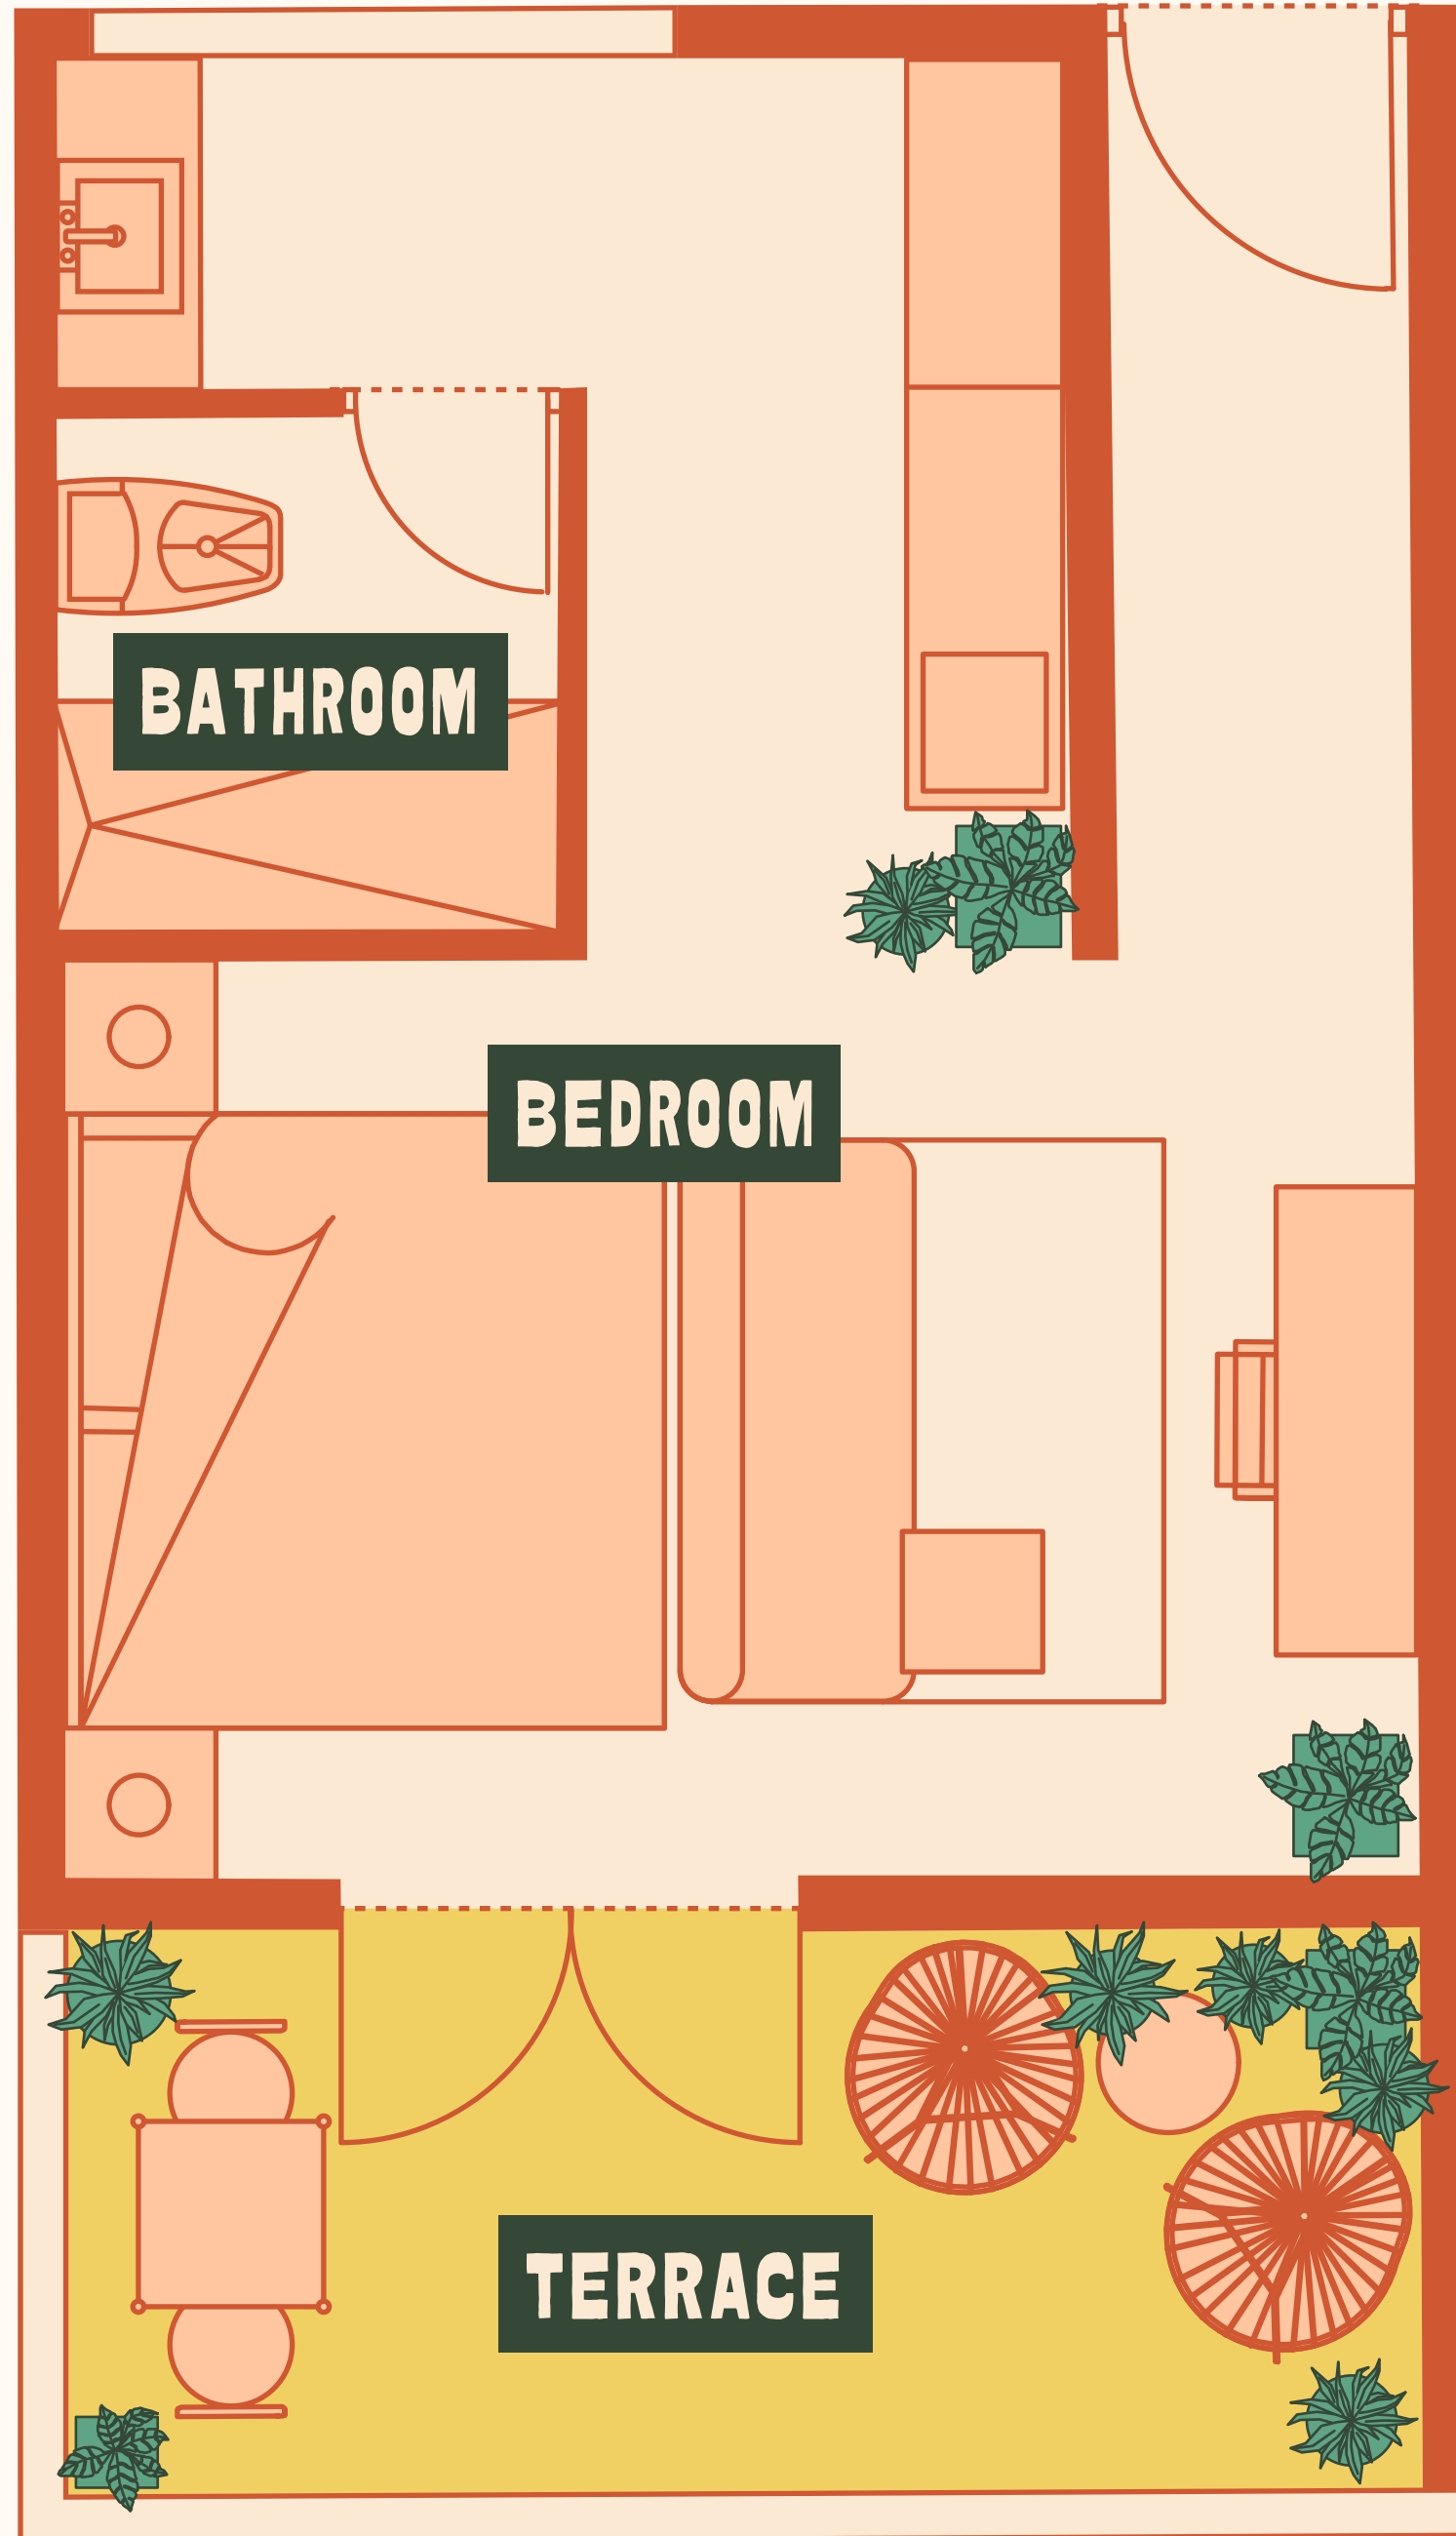


Rooftop Level  
South West Corner





Rooftop Level  
South Center

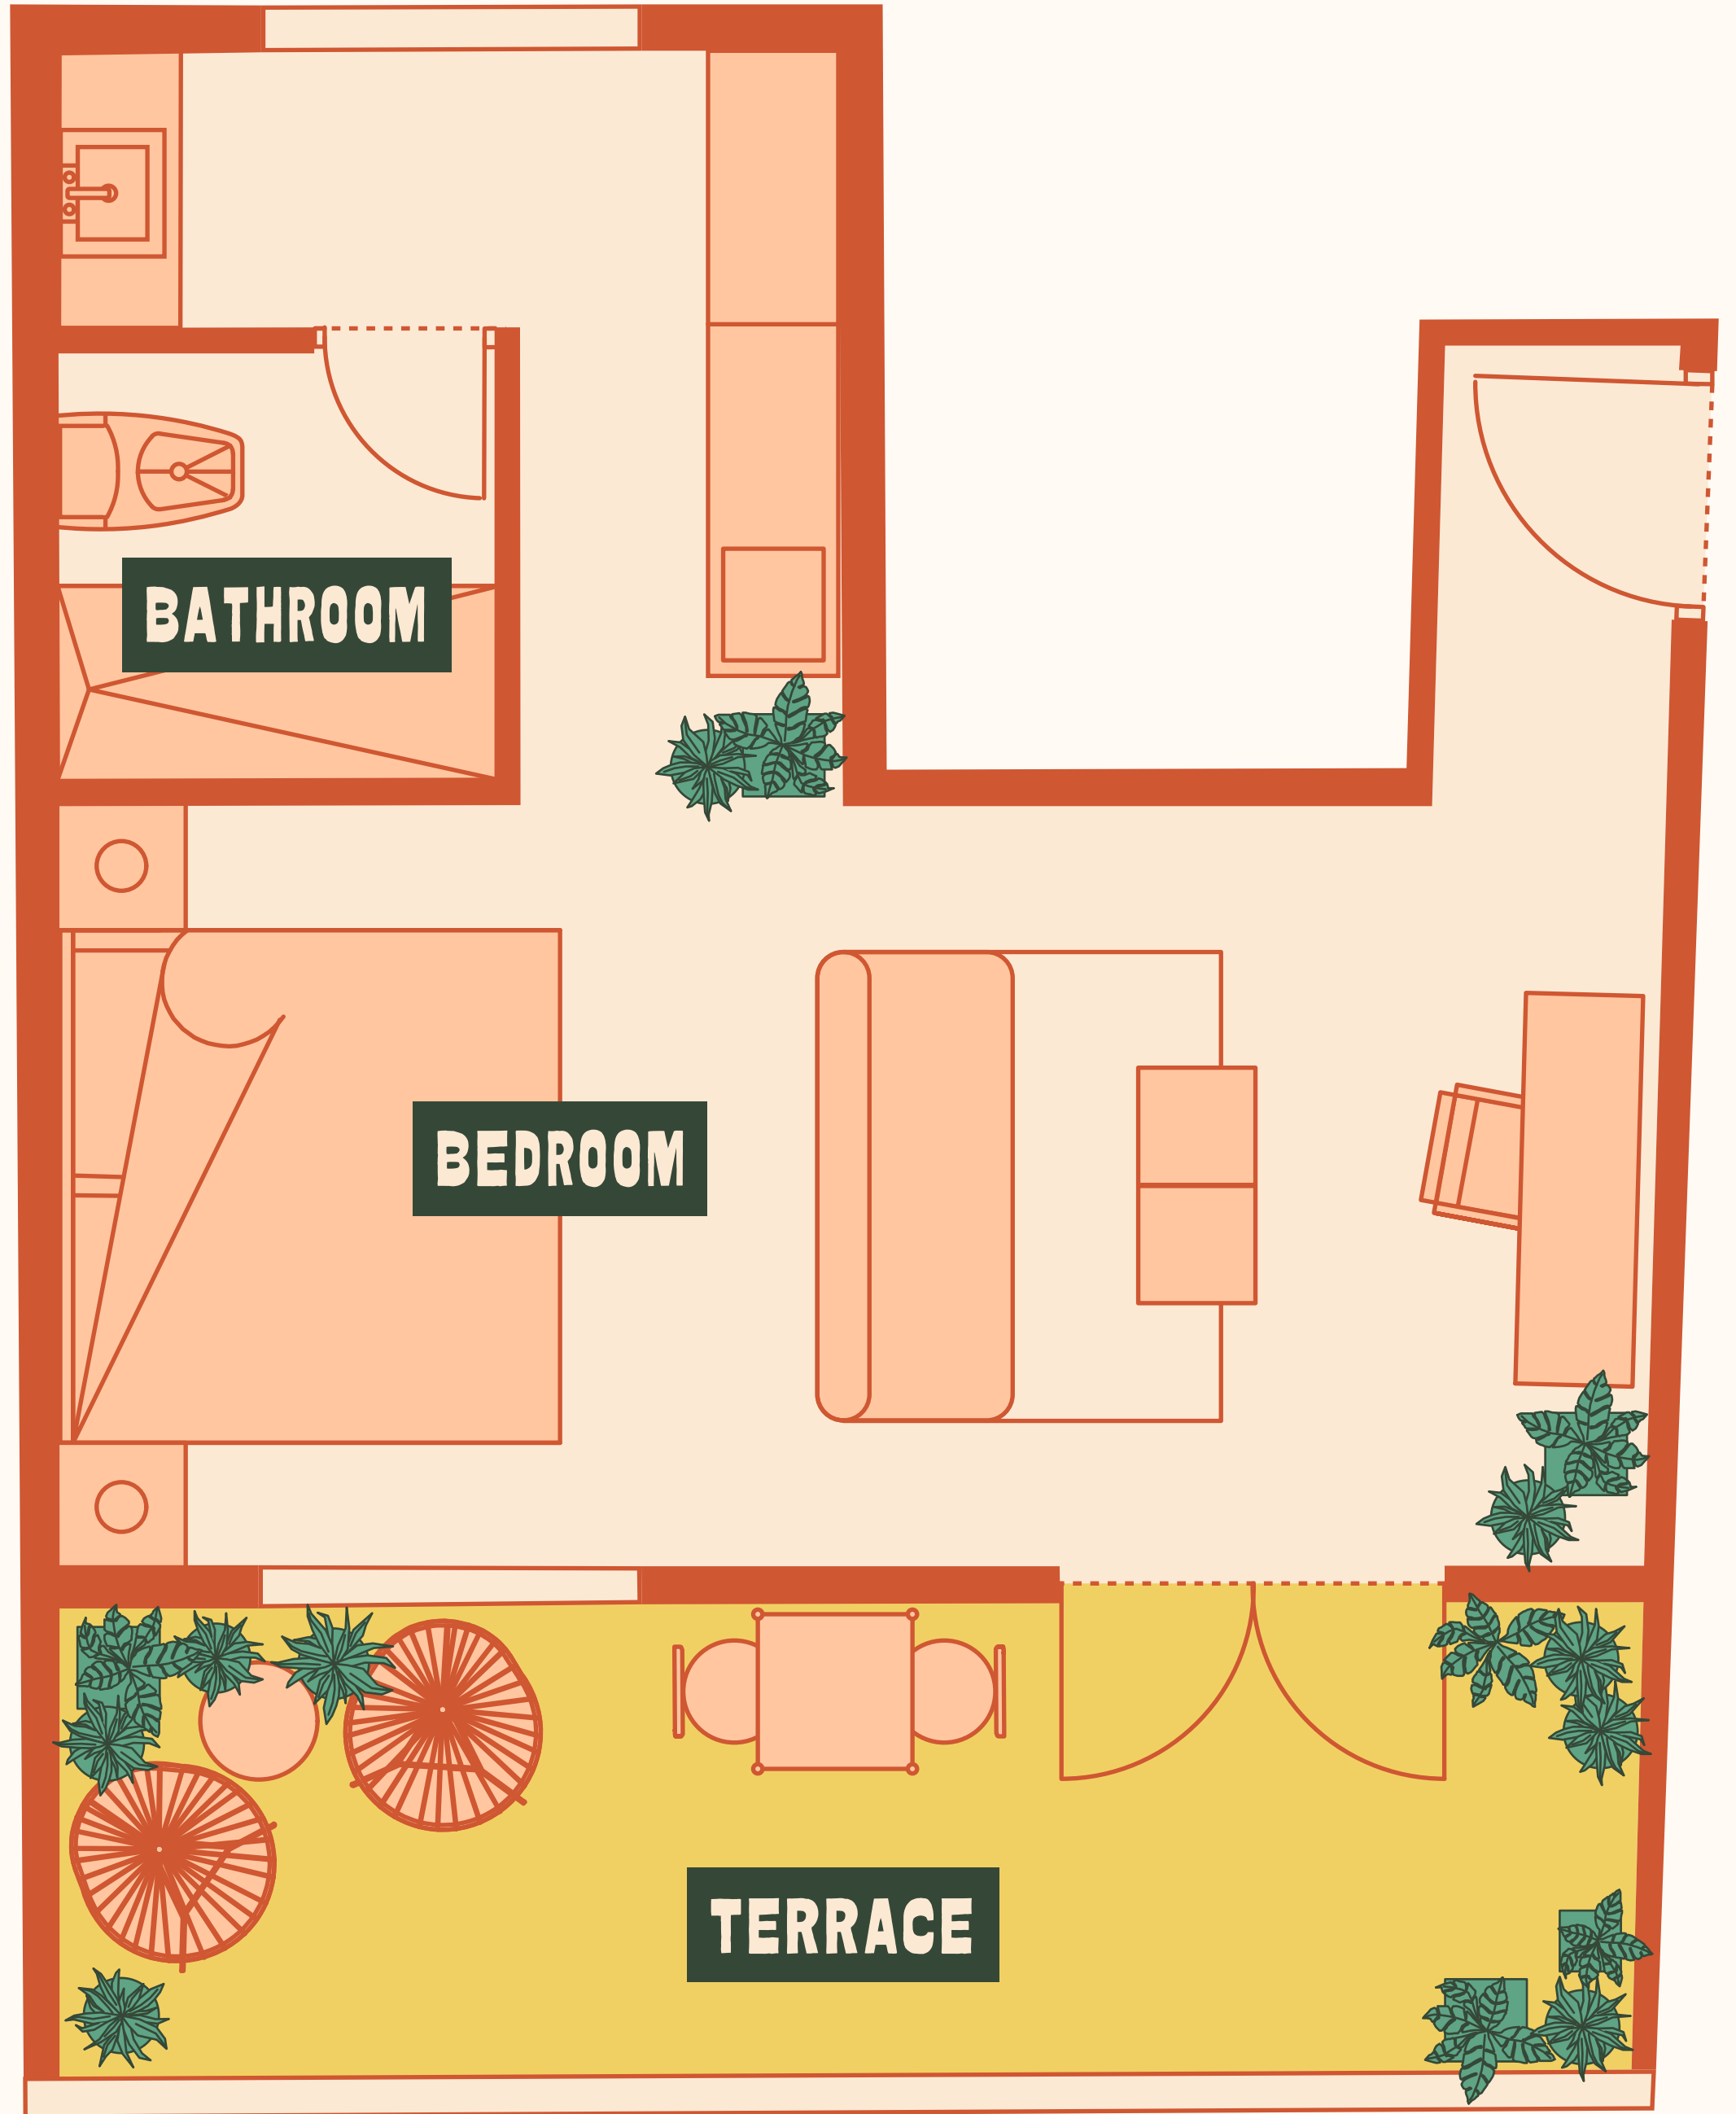



Rooftop Level  
South East Corner

